

491100

491200

491300

491400




1:1,000

Plan parcelar T 127
UAT Soars
A 3916, A3914/1, PD 3915, A 3914/2, P 3912
COPIE SPRE PUBLICARE

Vizat Comisia locala de fond funciar Soars
Presedinte comisie: DANUT TIMIS IOAN
Data:08.12.2025
Stampila



Prezentul plan parcelar este
valabil insotit de Tabelul Parcelar.

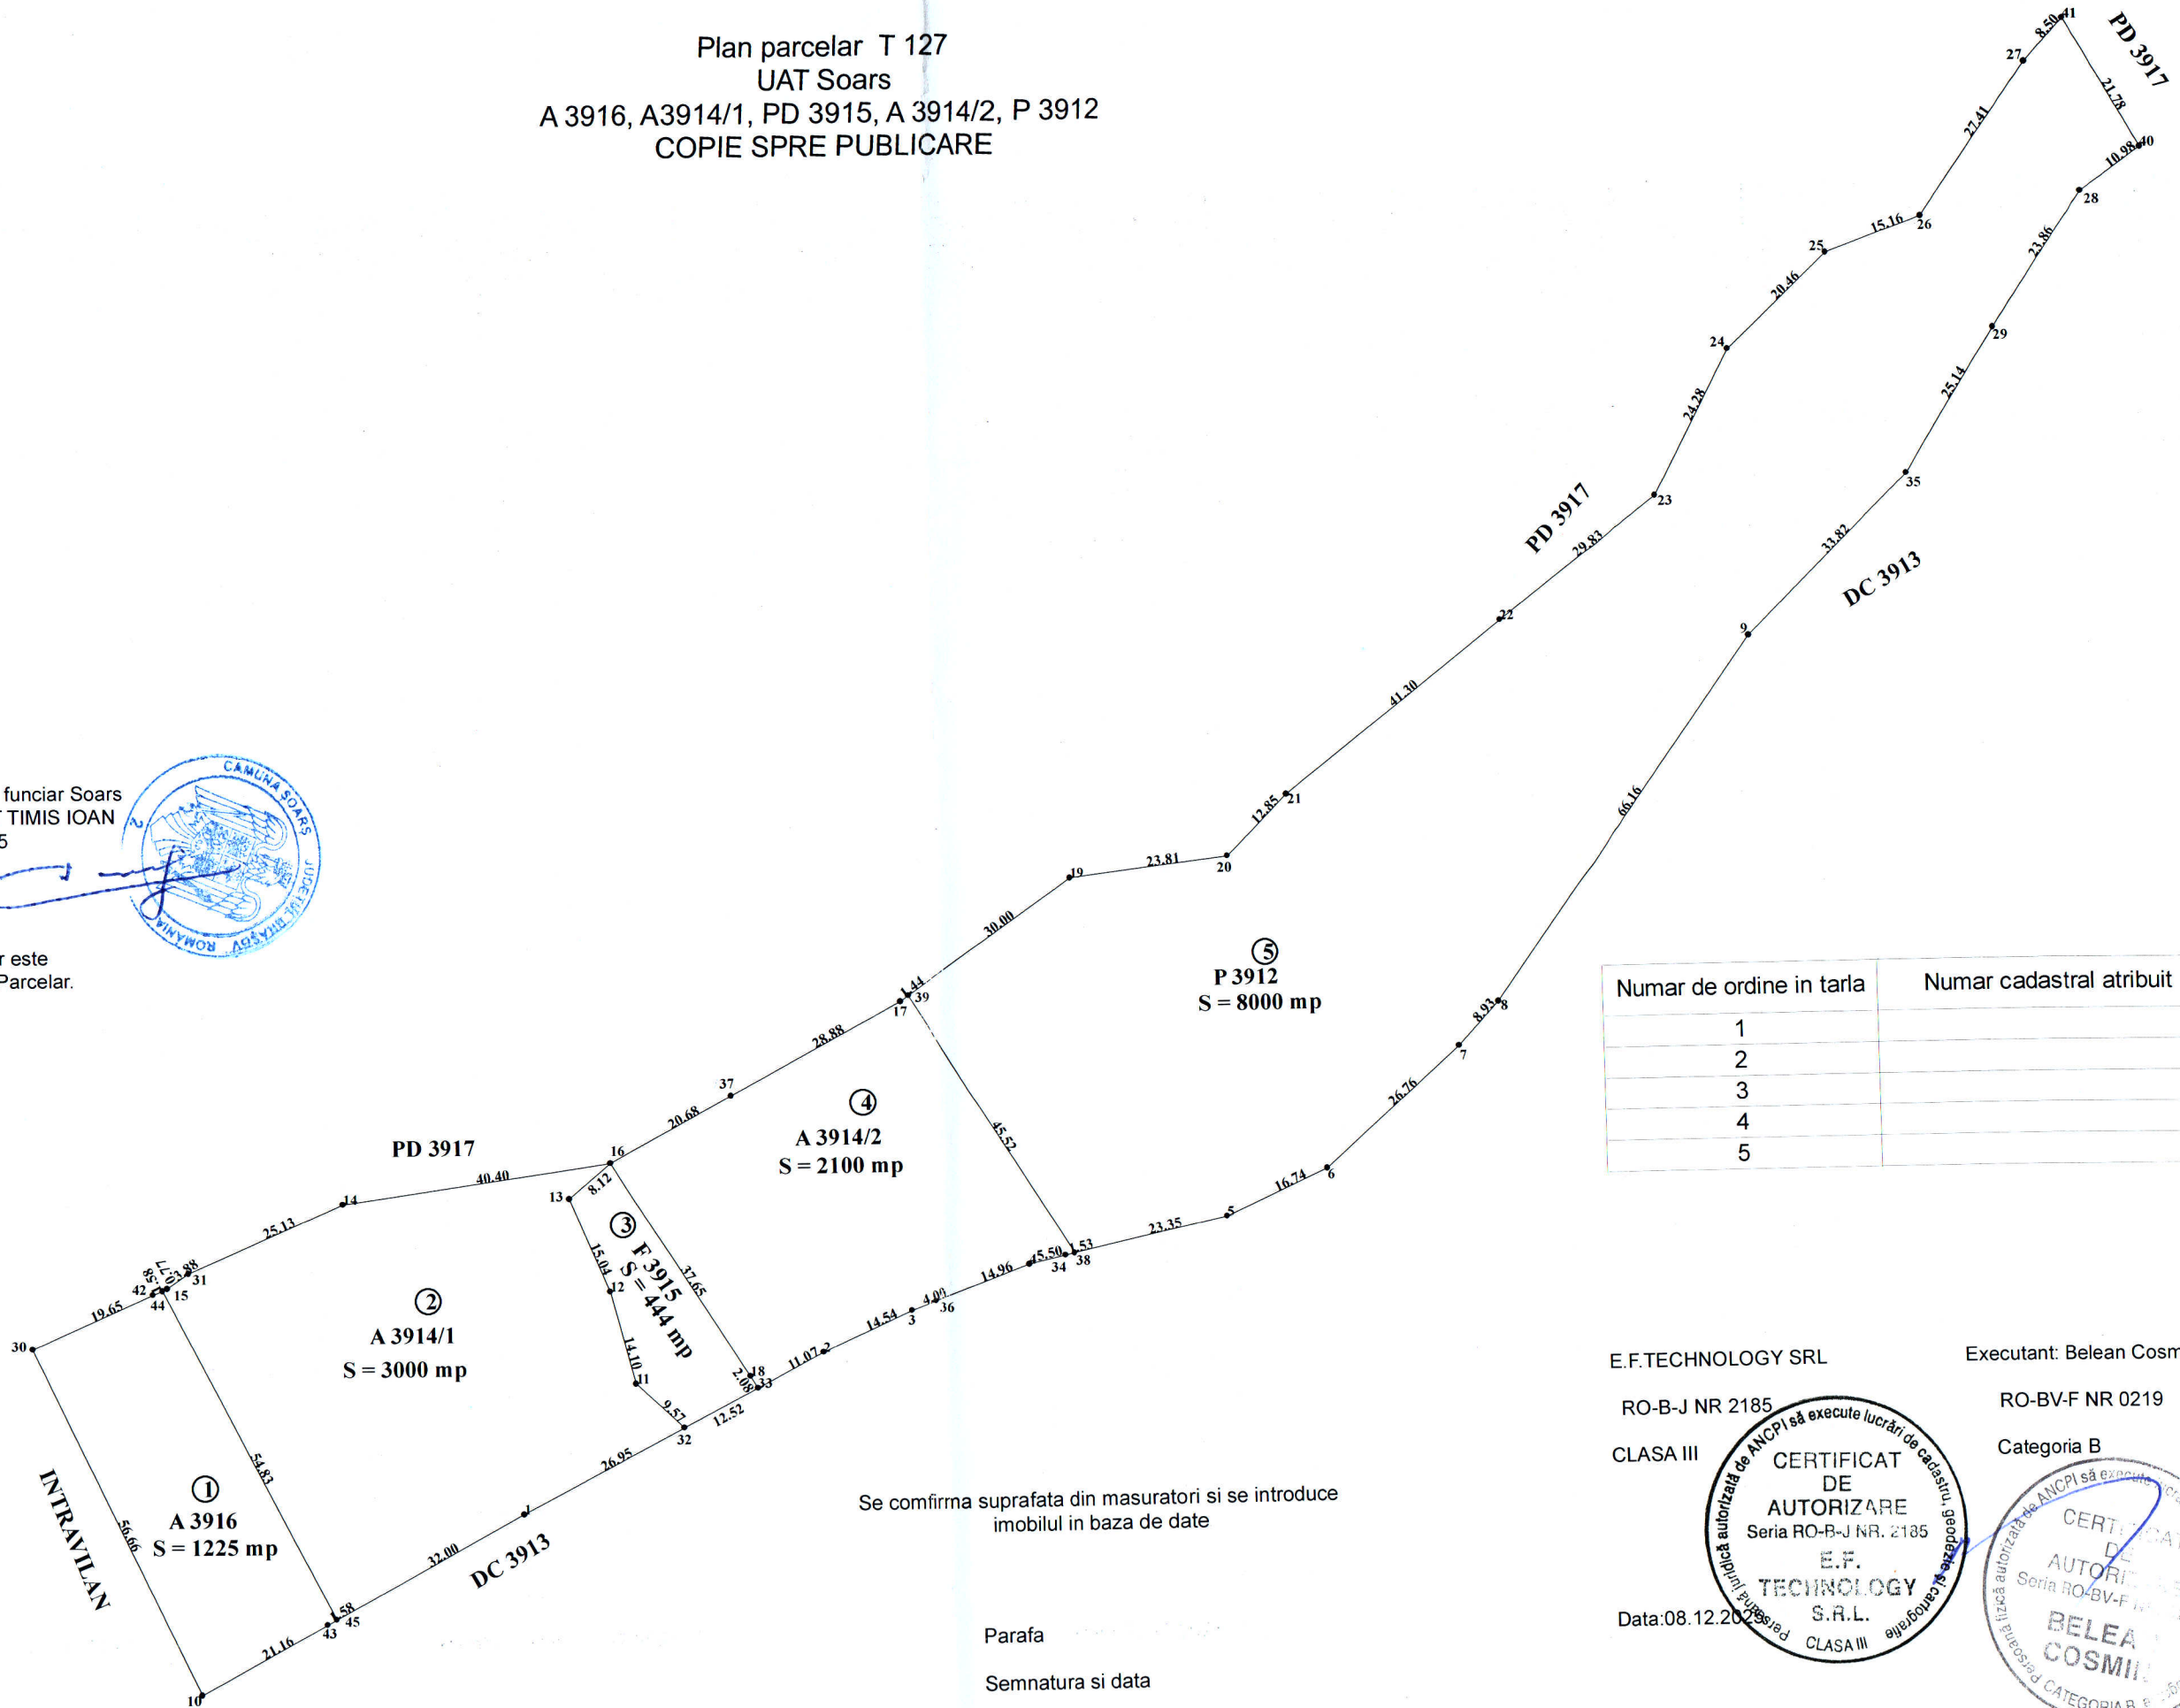

Numar de ordine in tarla	Numar cadastral atribuit
1	
2	
3	
4	
5	

Se confirma suprafata din masuratori si se introduce
imobilul in baza de date

Parafa
Semnatura si data
Stampila OCPI

E.F. TECHNOLOGY SRL
RO-B-J NR 2185
CLASA III

Executant: Belean Cosmin
RO-BV-F NR 0219
Categoria B



Data:08.12.2025

491100

491200

491300

491400