




1:2,000


Plan parcelar T 127
 UAT Soars
 P 3908/1/1, P 3908/1/2, P3928/2, PD 3909, P 3908/4, DR 3908/3
 COPIE SPRE PUBLICARE

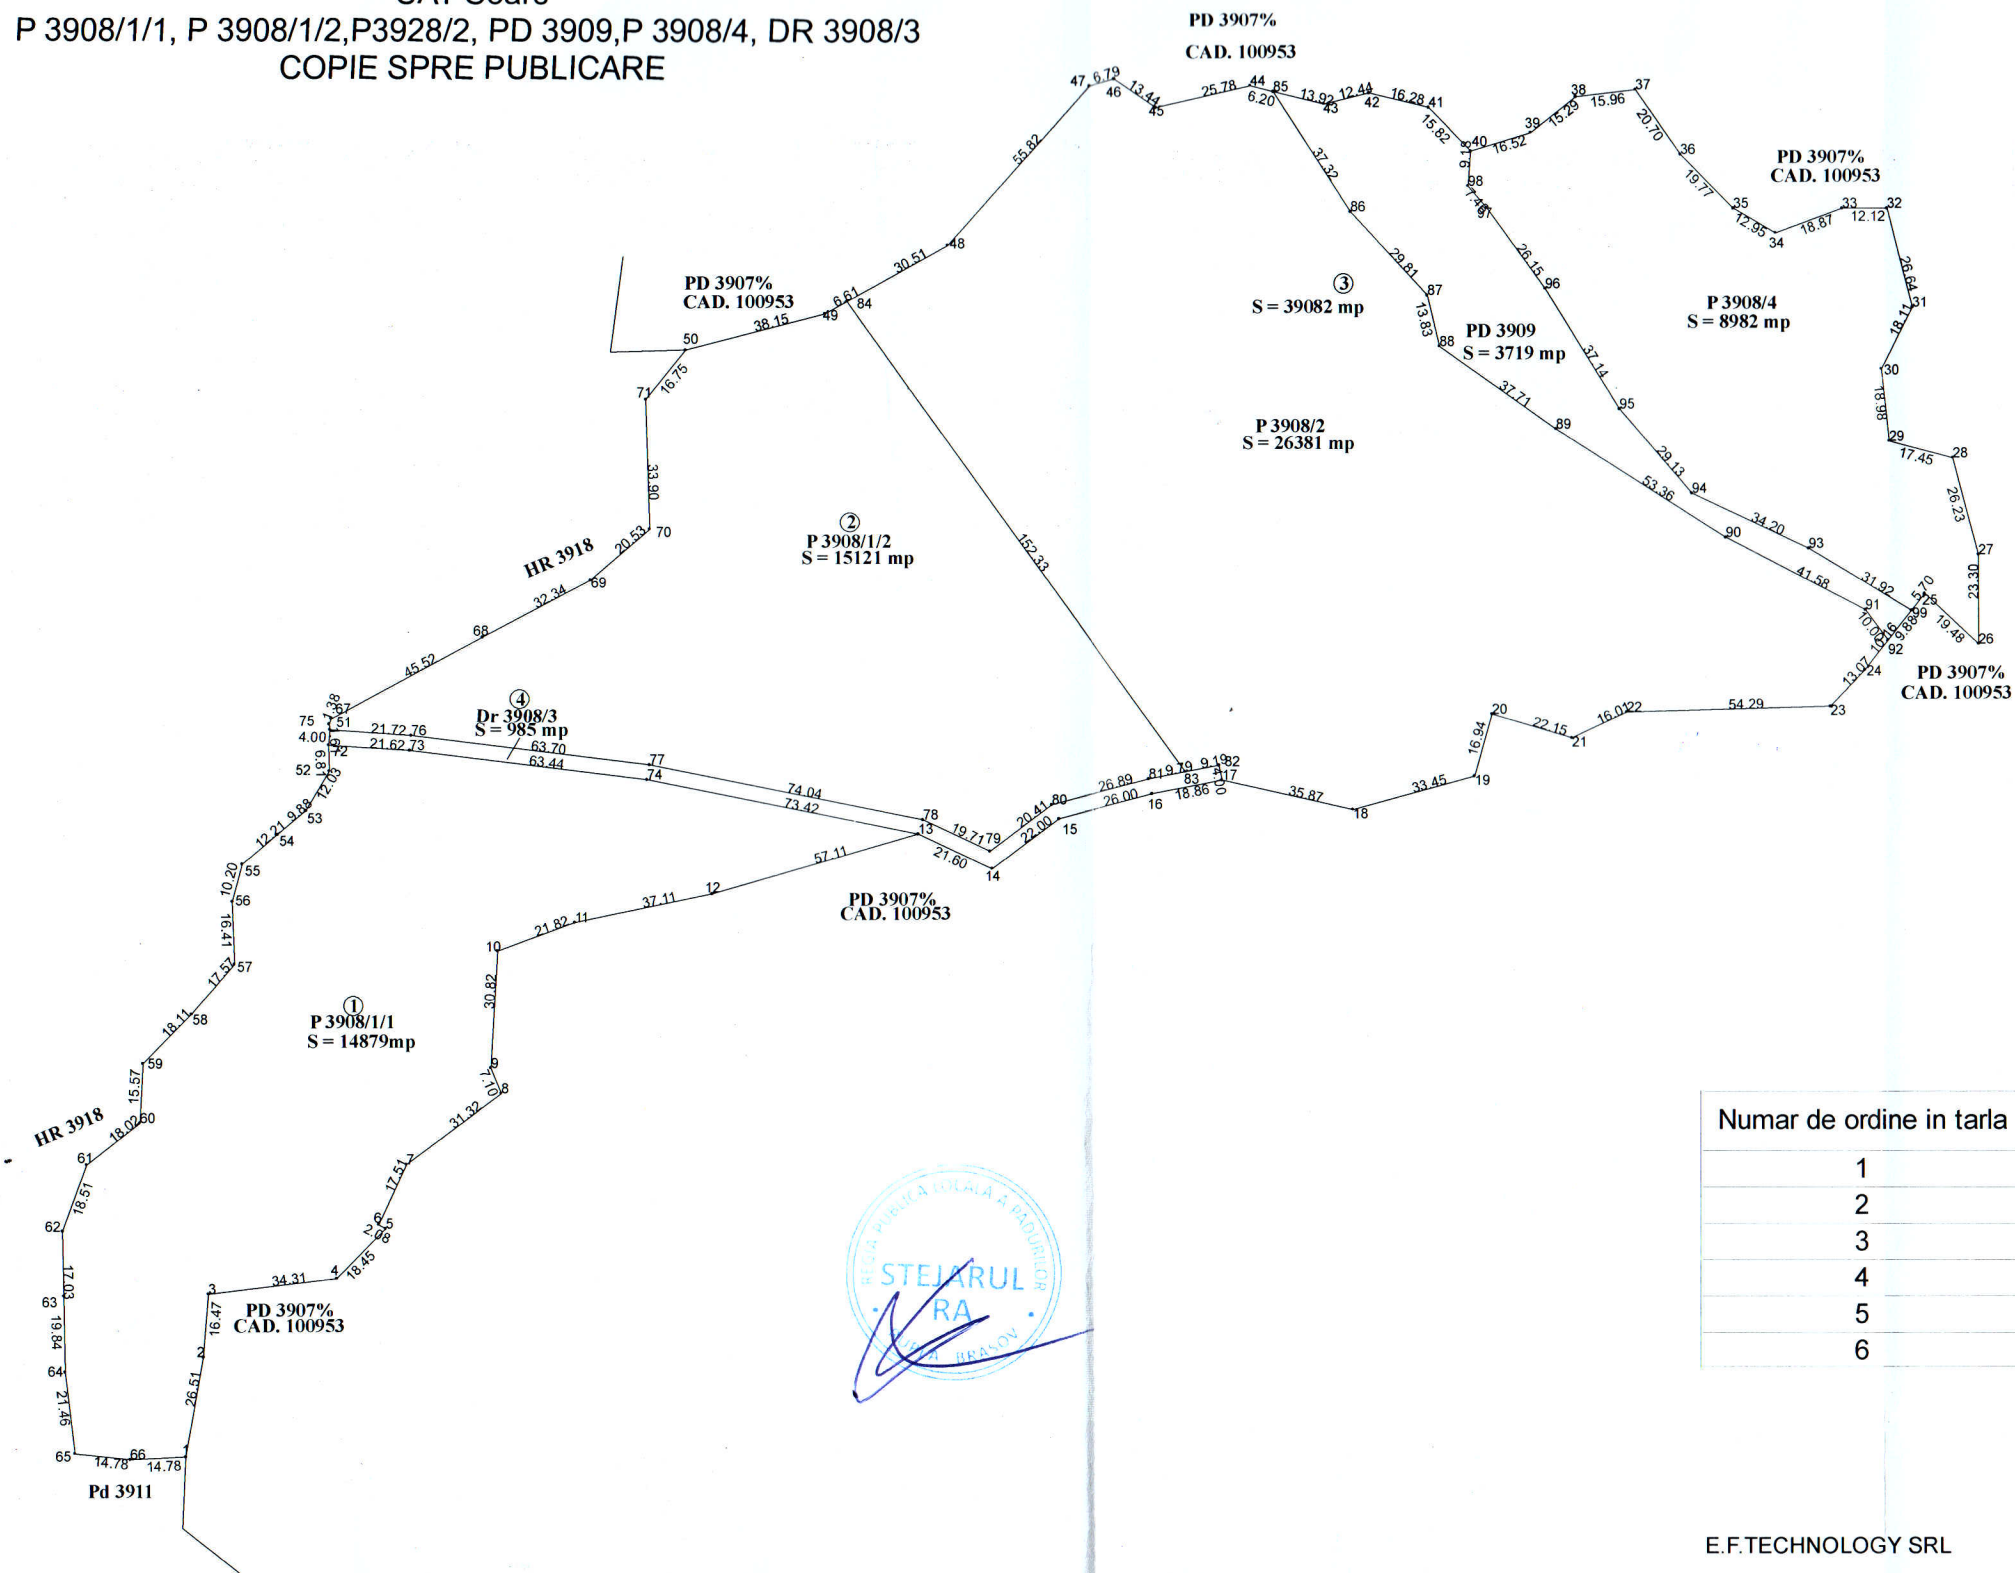

| Numar de ordine in tarla | Numar cadastral atribuit |
|--------------------------|--------------------------|
| 1 | |
| 2 | |
| 3 | |
| 4 | |
| 5 | |
| 6 | |

Se confirma suprafata din masuratori si se introduce
 imobilul in baza de date

Vizat Comisia locala de fond funciar Soars
 Presedinte comisie: DANUT TIMIS IOAN
 Data: 08.12.2025
 Stampila

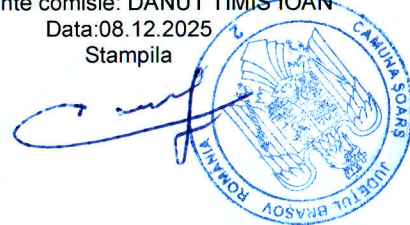

Parafa
 Semnatura si data
 Stampila OCPI

E.F. TECHNOLOGY SRL
 RO-B-J NR 2185
 CLASA III

Executant: Belean Cosmin
 RO-BV-F NR 0219

Data: 08.12.2025



Prezentul plan parcelar este
 valabil insotit de Tabelul Parcelar.