


491300 000000 491400 000000 491500 000000 491600 000000 491700 000000 491800 000000 491900 000000 492000 000000

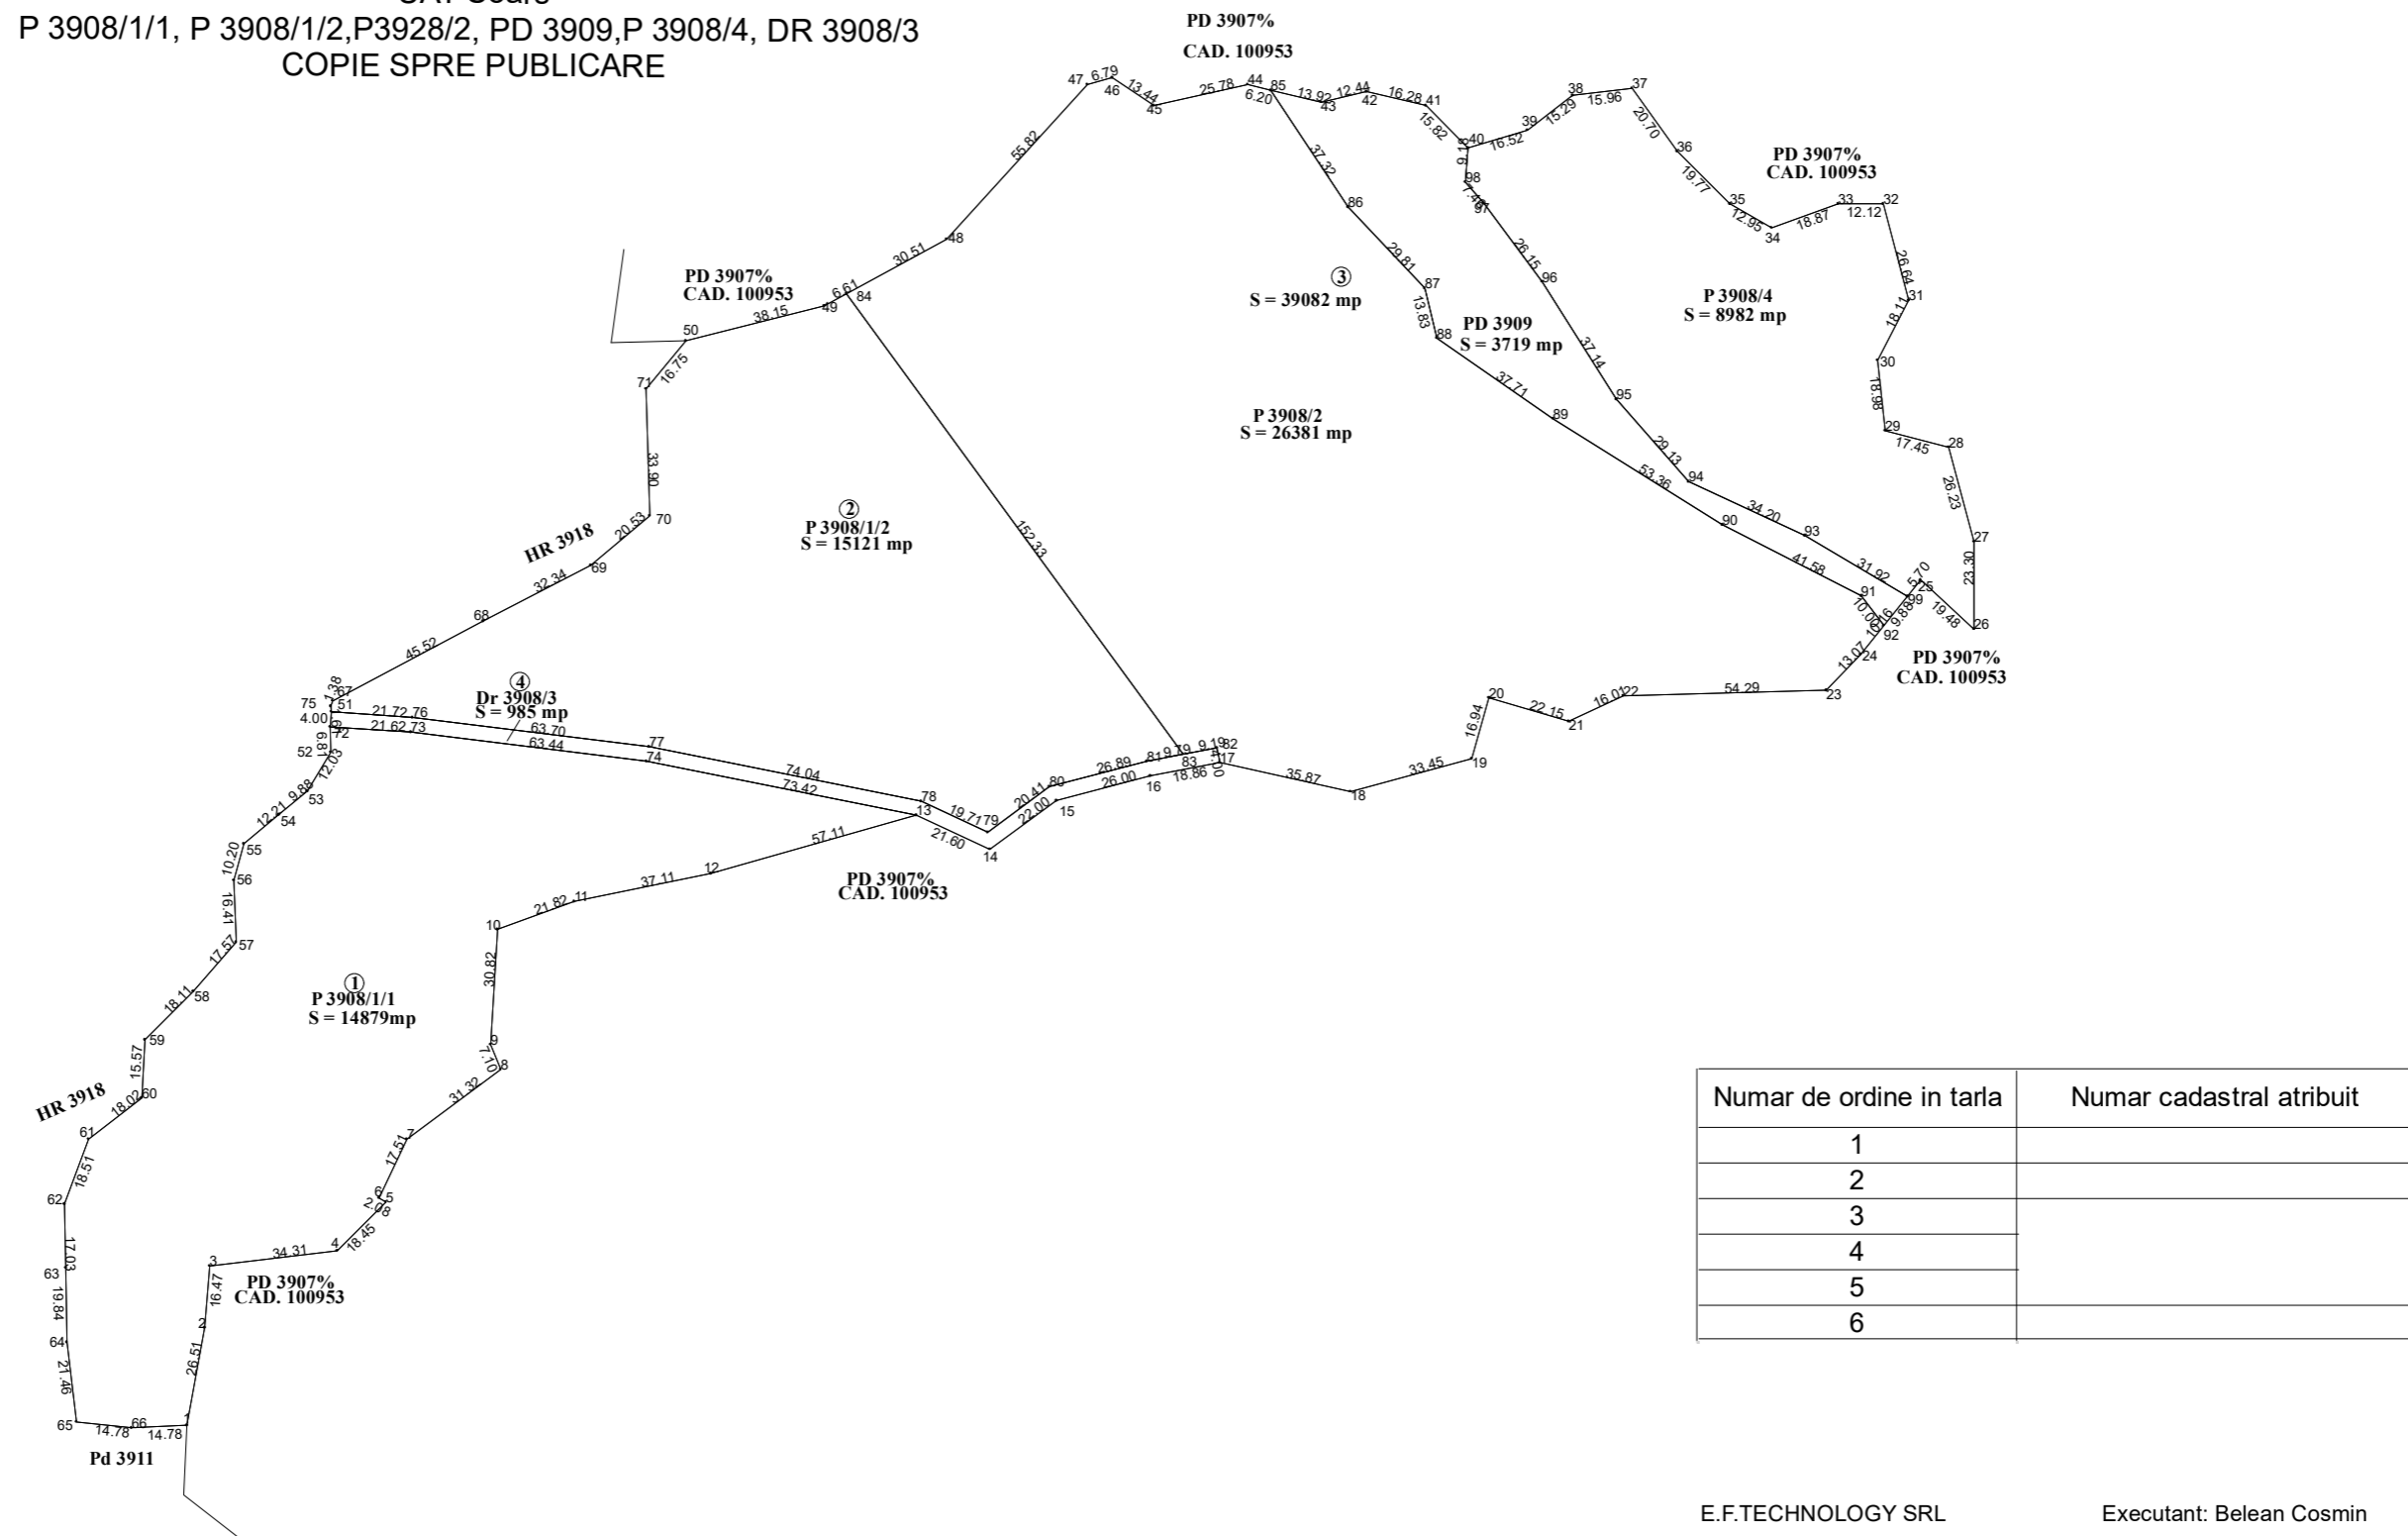

1:2,000

Plan parcelar T 127  
UAT Soars  
P 3908/1/1, P 3908/1/2, P 3928/2, PD 3909, P 3908/4, DR 3908/3  
COPIE SPRE PUBLICARE



Numar de ordine in tarla	Numar cadastral atribuit
1	
2	
3	
4	
5	
6	

Vizat Comisia locala de fond funciar Soars  
Presedinte comisie: DANUT TIMIS IOAN  
Data: 08.12.2025  
Stampila

Se confirma suprafata din masuratori si se introduce  
imobilul in baza de date

Parafa  
Semnatura si data  
Stampila OCPI

Prezentul plan parcelar este  
valabil insotit de Tabelul Parcelar.

E.F. TECHNOLOGY SRL      Executant: Belean Cosmin  
RO-B-J NR 2185              RO-BV-F NR 0219  
CLASA III                      Categoria B

Data: 08.12.2025

491300 000000 491400 000000 491500 000000 491600 000000 491700 000000 491800 000000 491900 000000 492000 000000